


DESIGNER INFORMATION

For grading requirements, refer to [EW-301](#).


For additional guardrail requirements, refer to [BA-200](#).

① Refer to [BA-205](#).

② Refer to [BA-204](#).

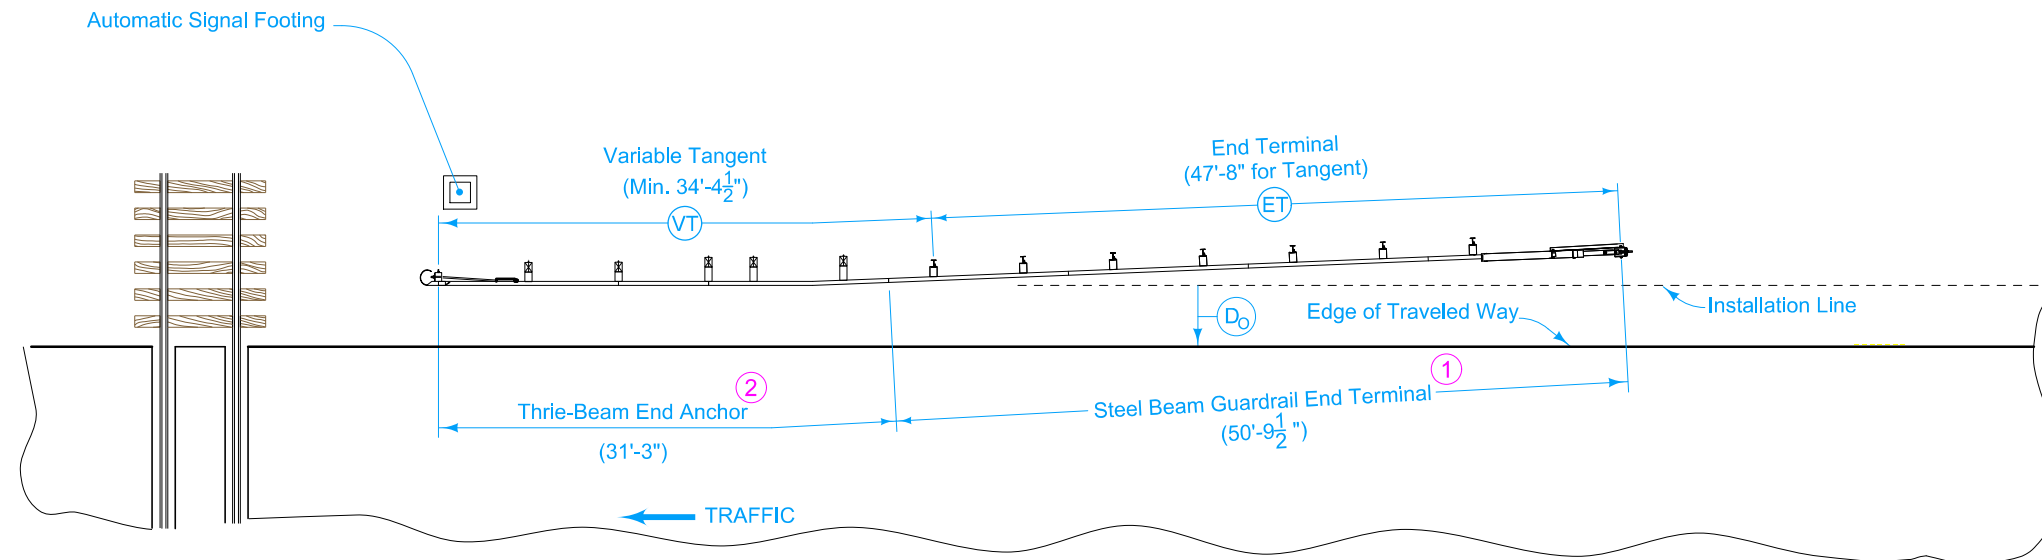

PLAN

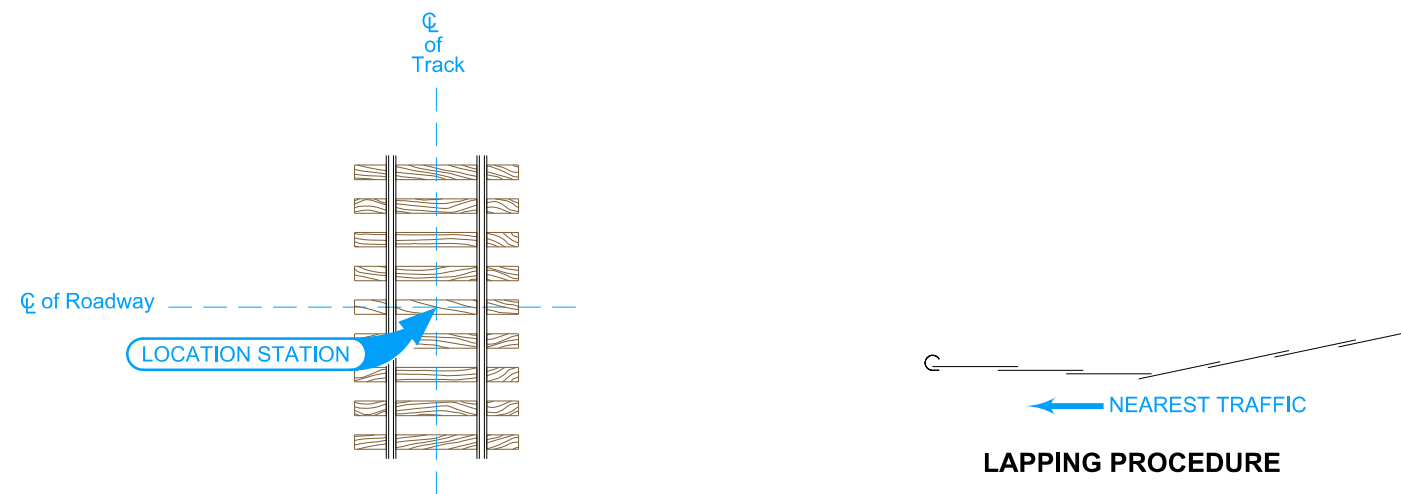

Possible Contract Items:

- Steel Beam Guardrail End Anchor, Thrie-Beam
- Steel Beam Guardrail Tangent End Terminal, BA-205

Incidental to Steel Beam Guardrail End Anchor, Thrie-Beam:

- Delineator, Rigid - Type I
- Object Marker, Type 2
- Object Marker, Type 3

Possible Tabulation:

108-8D

	REVISION	
	5	10-18-22
STANDARD ROAD PLAN	BA-253	
	SHEET 1 of 1	

REVISIONS: Modified pay length for Thrie-Beam End Anchor as a result of a modification to BA-204.

APPROVED BY DESIGN METHODS ENGINEER

**STEEL BEAM GUARDRAIL
INSTALLATION AT RAILROAD SIGNAL**