


ROADSIDE OBJECT, TWO-WAY PROTECTION

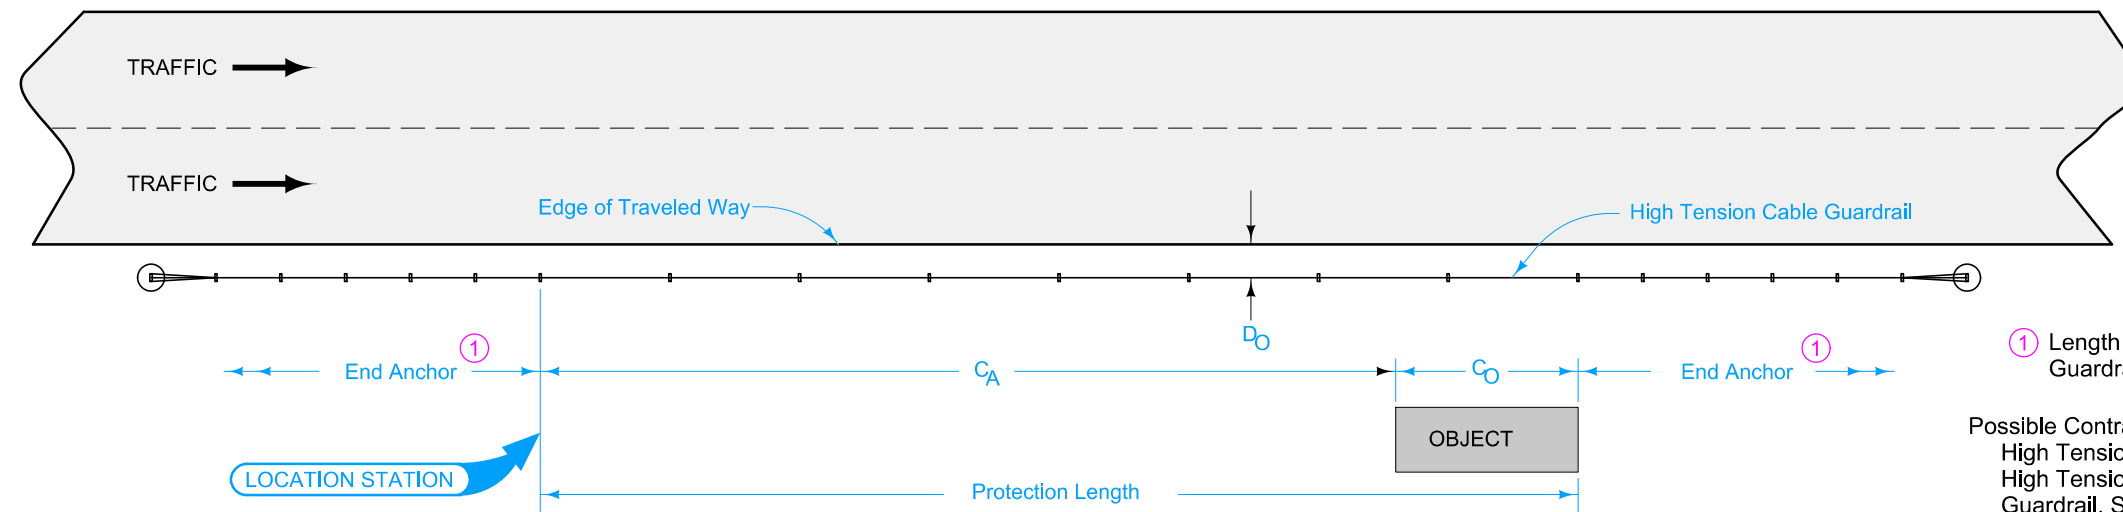


ROADSIDE OBJECT, ONE-WAY PROTECTION

① Length varies depending on High Tension Cable Guardrail system.

Possible Contract Items:
 High Tension Cable Guardrail
 High Tension Cable Guardrail, End Anchor
 Guardrail, Special Anchor Section



Possible Tabulation:
 108-9A
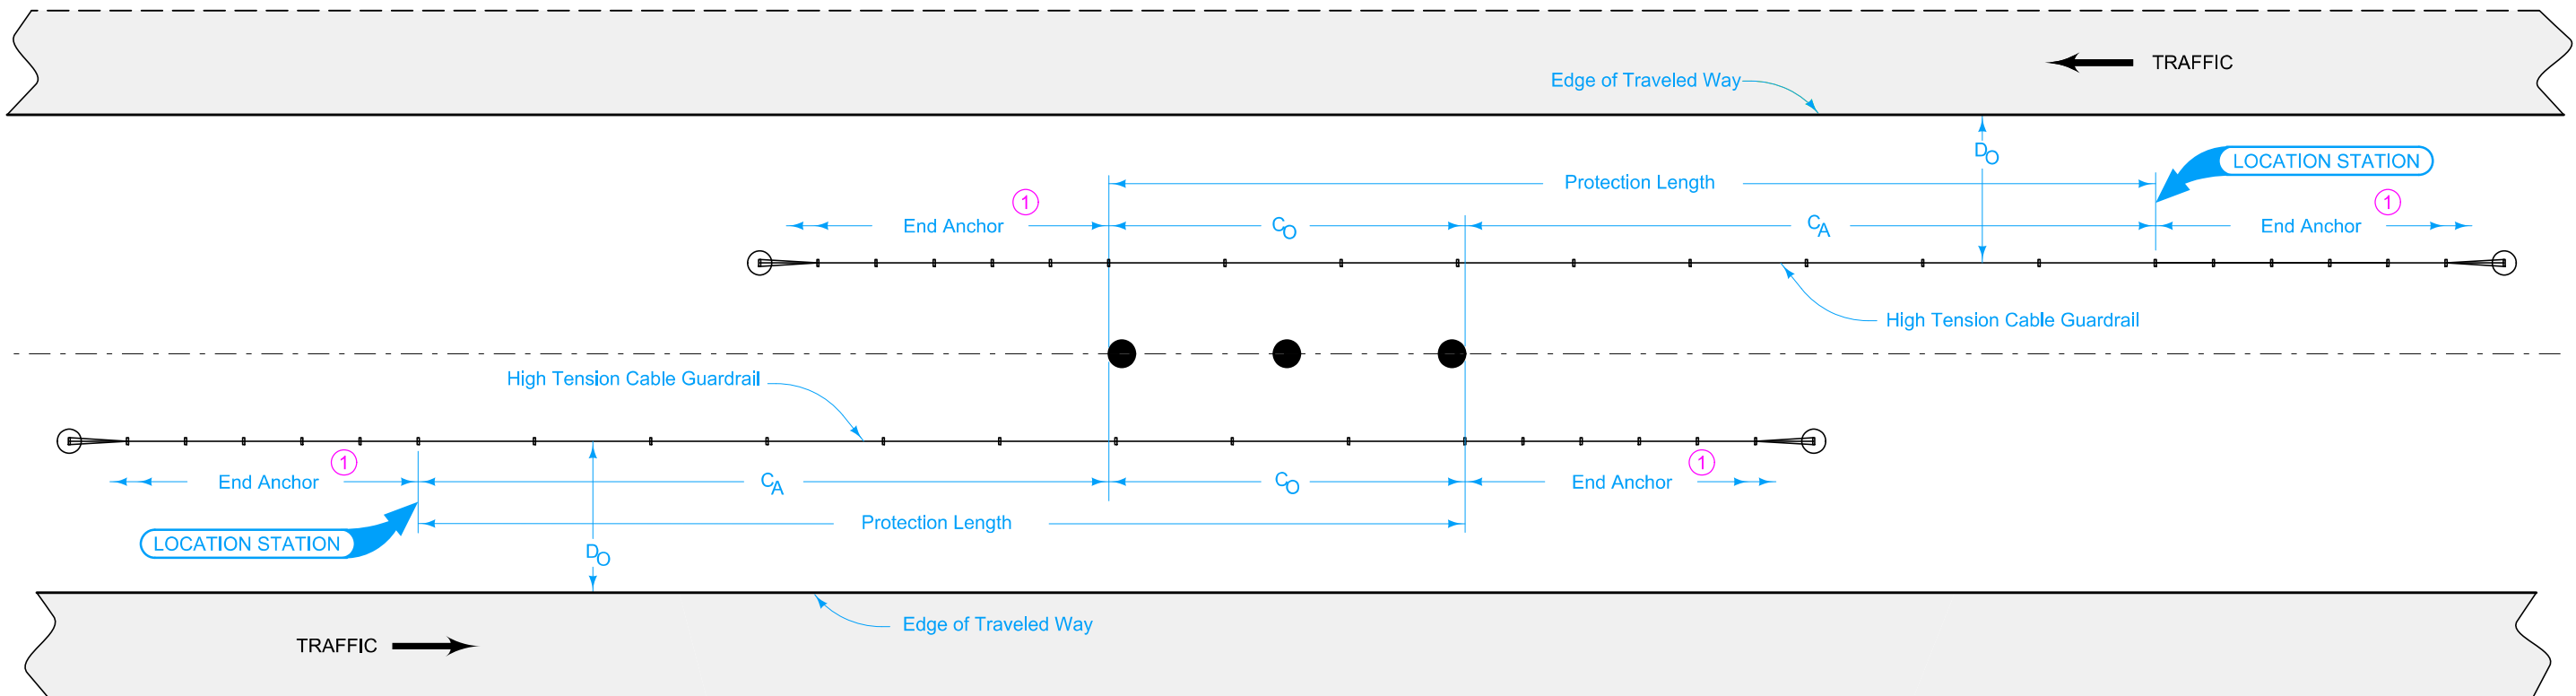
| | | |
|-------------------------------------|---------------|----------|
| | REVISION | |
| | 3 | 10-19-21 |
| STANDARD ROAD PLAN | BA-351 | |
| | SHEET 1 of 2 | |
| REVISIONS: Added note 1. | | |
| | | |
| APPROVED BY DESIGN METHODS ENGINEER | | |
| HIGH TENSION CABLE GUARDRAIL | | |



MEDIAN OBJECT PROTECTION

① Length varies depending on High Tension Cable Guardrail system.

| | | |
|--|---------------|----------|
|  | REVISION | |
| | 3 | 10-19-21 |
| STANDARD ROAD PLAN | BA-351 | |
| REVISIONS: Added note 1. | SHEET 2 of 2 | |
|  APPROVED BY DESIGN METHODS ENGINEER | | |
| HIGH TENSION CABLE GUARDRAIL | | |